






-  = Stage 1A
-  = Stage 1B
-  = Stage 2
-  = Stage 3

TGS CHART

TGS 101 - VMS LOCATIONS
 TGS 102 - STAGE 1A - CECIL COOK DETOUR
 TGS 103 - ROUNDABOUT CONSTRUCTION
 TGS 104 - WORKS ON VERGE, HENRY WRIGLEY DR

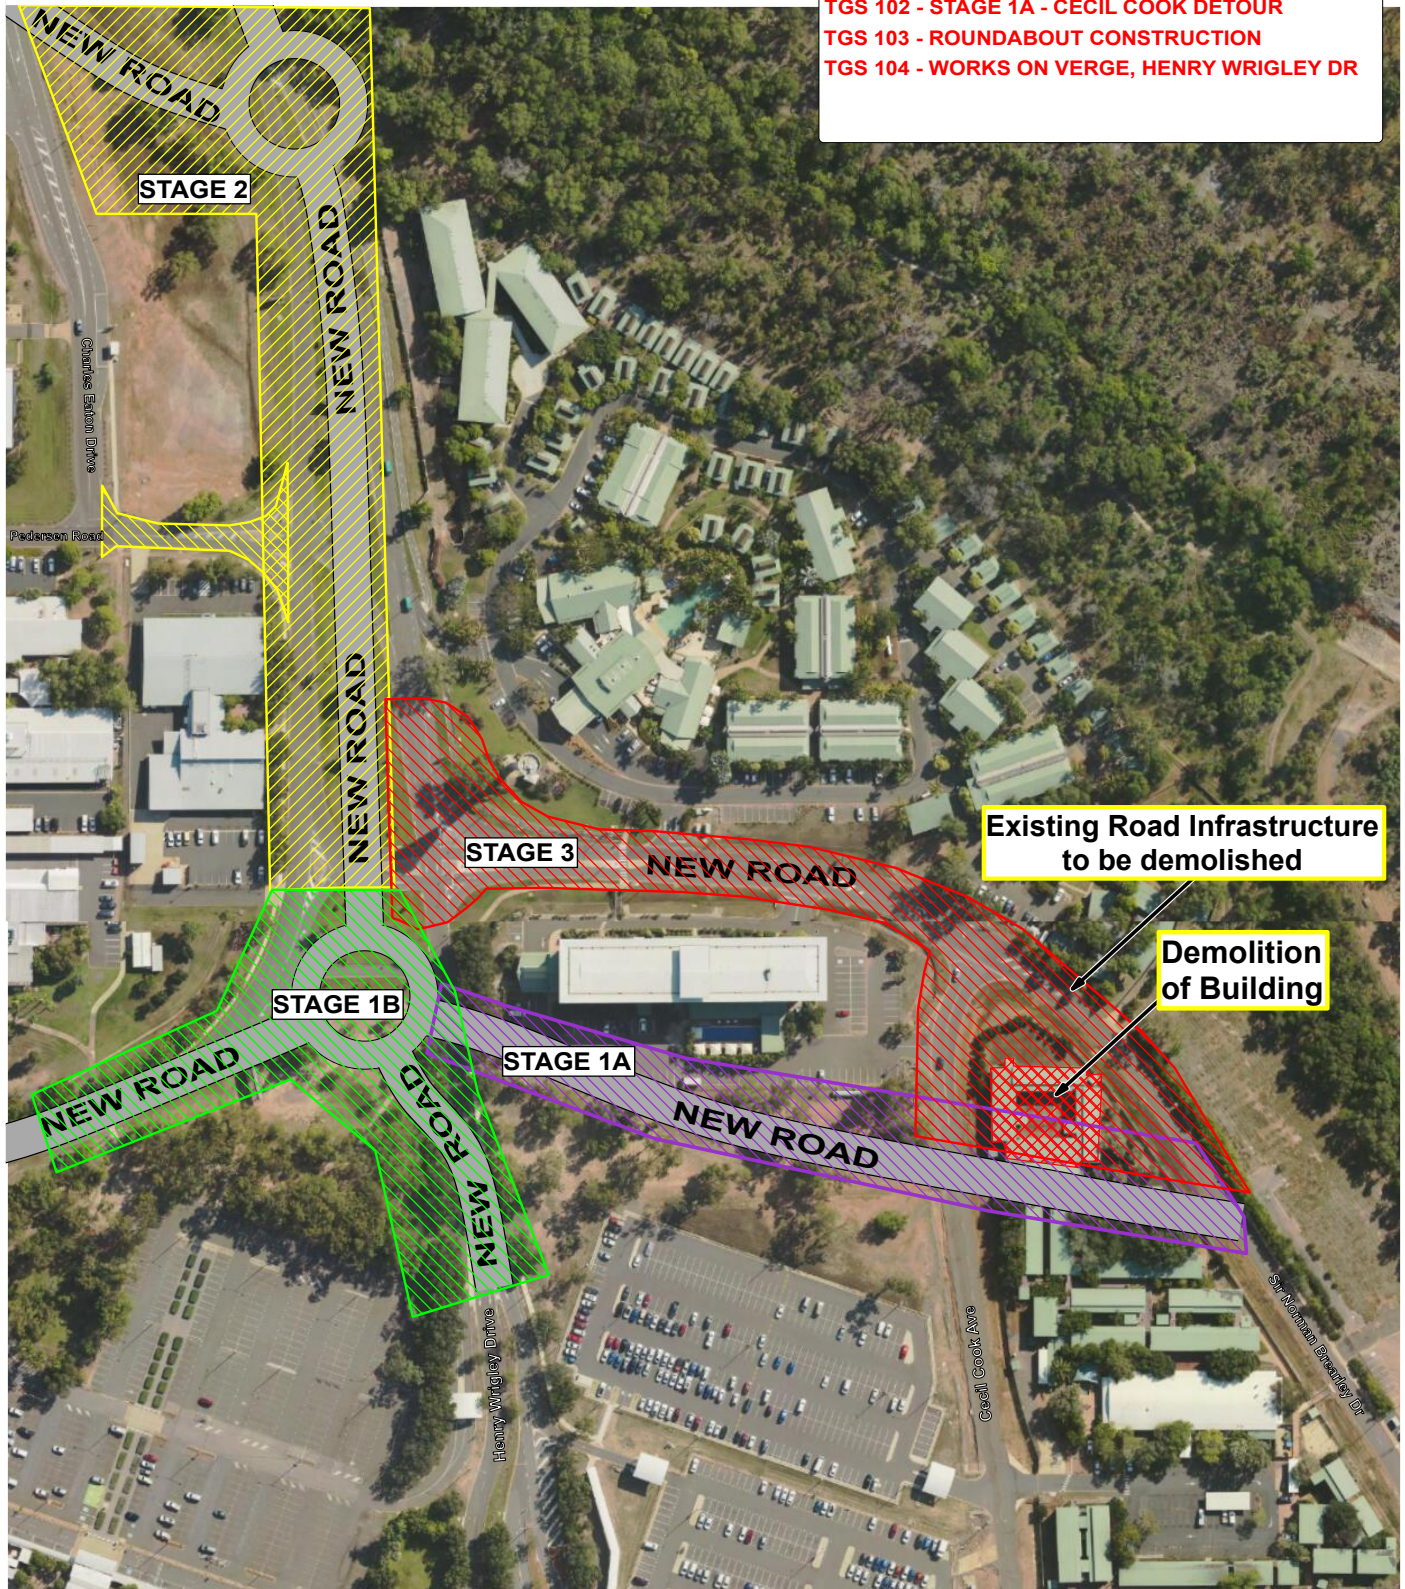

Existing Road Infrastructure to be demolished

Demolition of Building

TRAFFICWERX NT
 Date: 19.05.2021 Author: Kathleen Rayner WZ1 #19977 Exp: 21.11.2022 Project: DIA Road Upgrade
 Client: THE Mining Location: Darwin International Airport Details: Not To Scale
 TwxNT Job no.: 210196 Rev: 0
 Comments:
 Copying of diagram is not permitted without written permission from Trafficwerx NT Pty Ltd

